


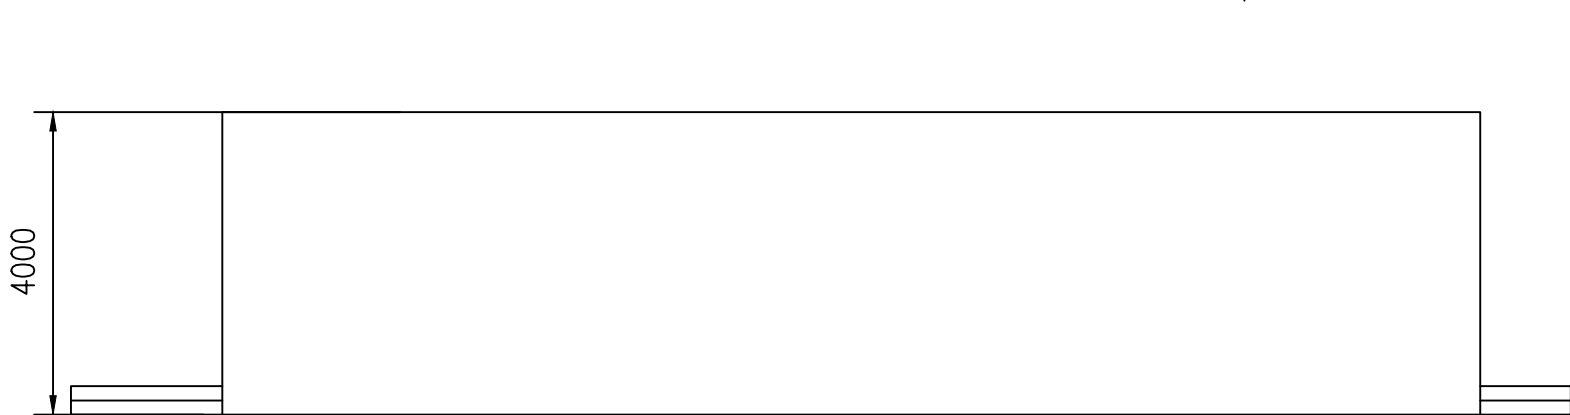


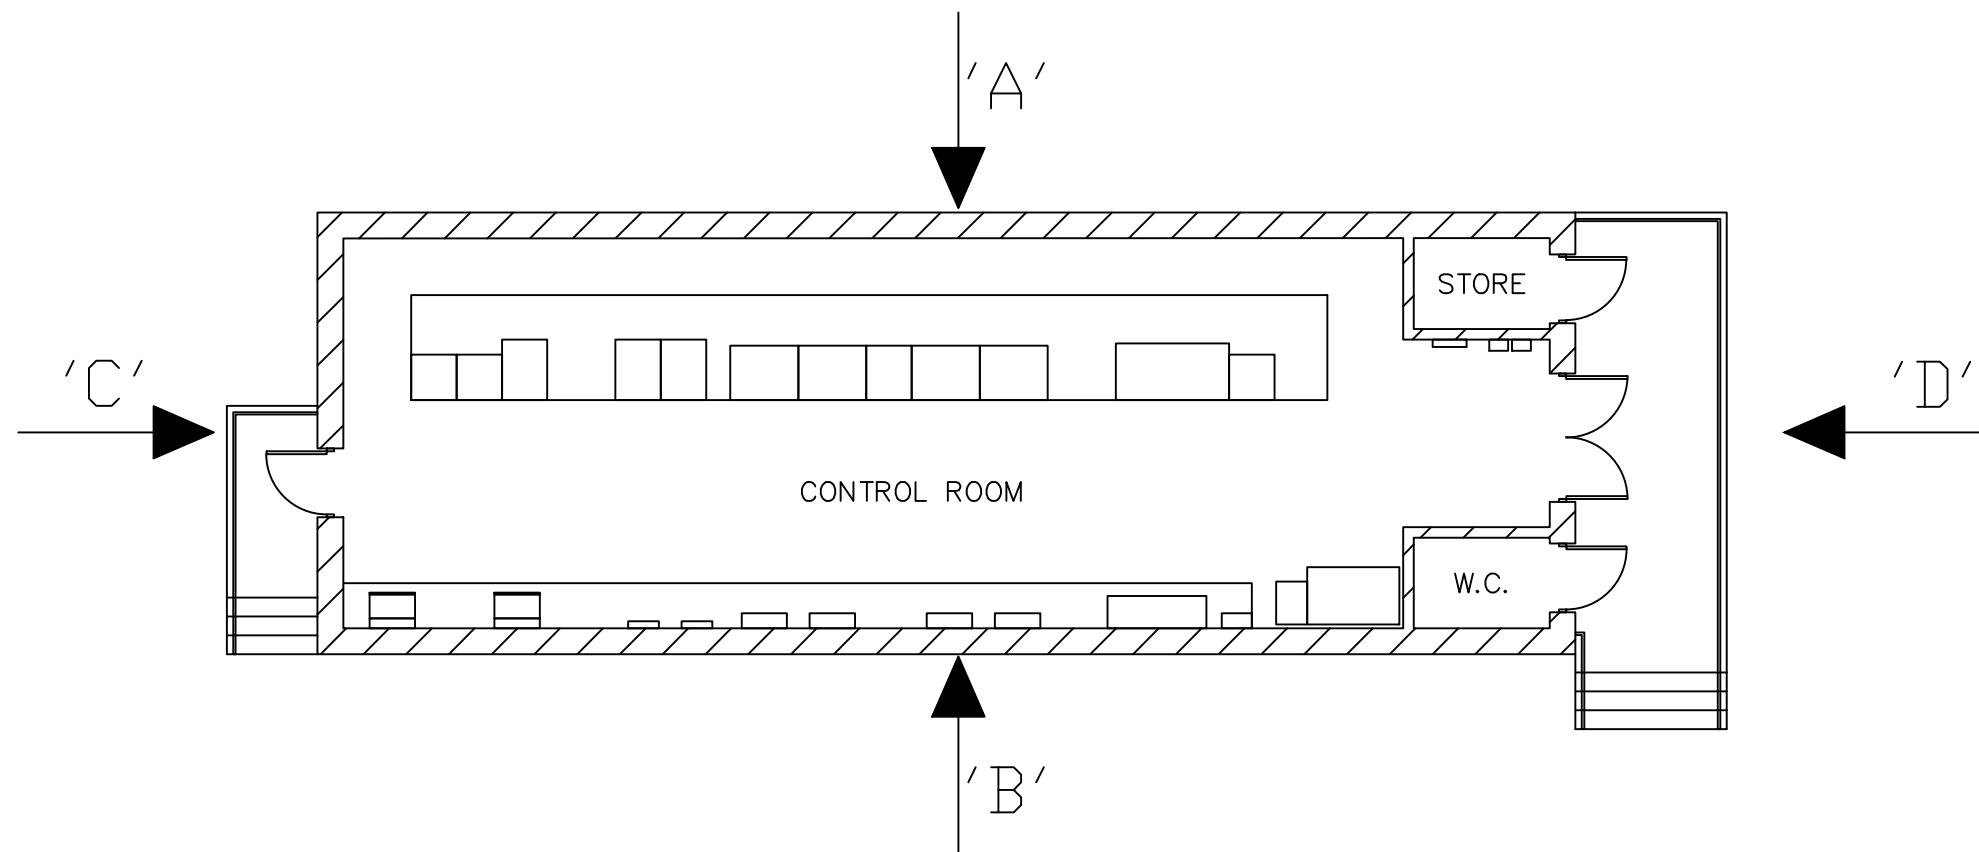


VIEW ON ARROW 'A'

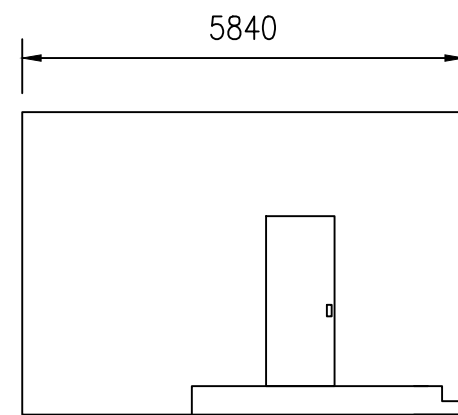


VIEW ON ARROW 'C'

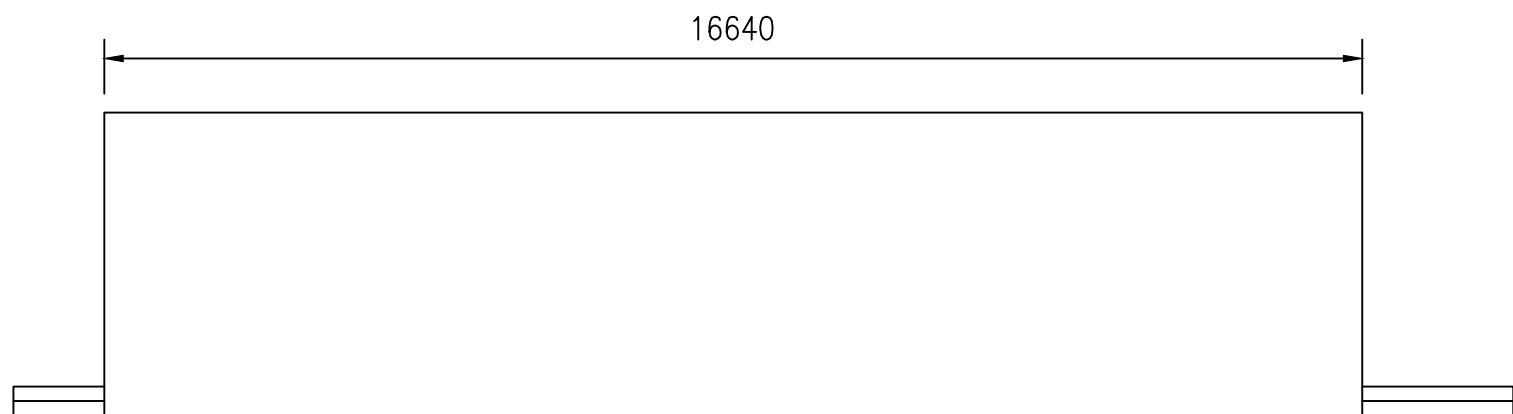

VIEW ON ARROW 'B'

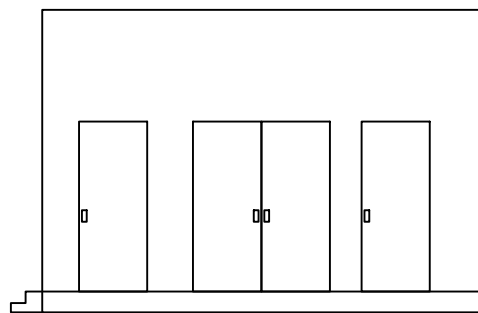

VIEW ON ARROW 'D'

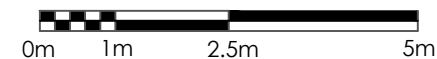

- NOTES:
1. DESIGN INTENDED FOR PLANNING PURPOSES ONLY. NOT FOR CONSTRUCTION.
 2. ANY DIMENSIONS SHOWN IN MILLIMETERS UNLESS NOTED OTHERWISE.

Copyright © Harmony Energy Limited, 2025



PROJECT:
GENERIC DRAWING

TITLE:
CONTROL ROOM PLAN

SCALE: A3 @ 1:100	DATE: 17/03/2025	DRAWN: SW	CHECKED: GC
----------------------	---------------------	--------------	----------------

DRAWING NO: EQ_GEN_CRb	REVISION: A
---------------------------	----------------