

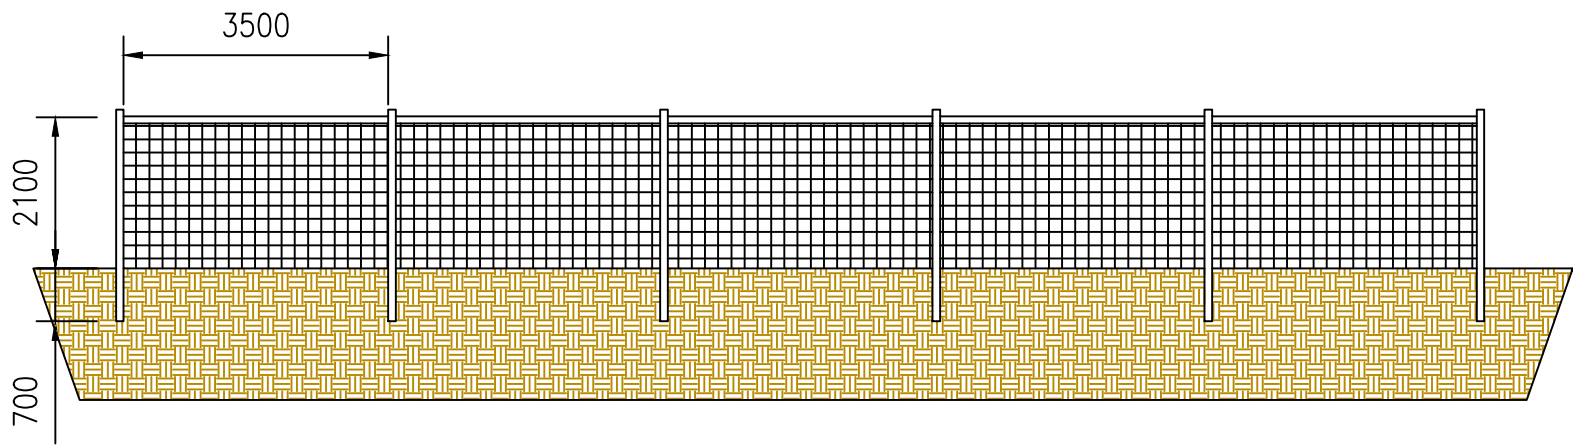


FRONT VIEW

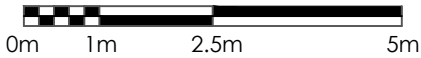

SIDE VIEW

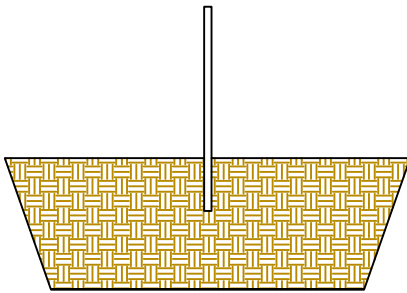

- NOTES:
- 1. DESIGN INTENDED FOR PLANNING PURPOSES ONLY. NOT FOR CONSTRUCTION.
 - 2. ANY DIMENSIONS SHOWN IN MILLIMETERS UNLESS NOTED OTHERWISE.

Copyright © Harmony Energy Limited, 2025

HARMONY
ENERGY

10 St James Business Park,
Grimbald Crag Court,
Knaresborough, HG5 8QD

PROJECT:
GENERIC DRAWING

TITLE:
PERIMETER DEER FENCE PLAN

SCALE: A3 @ 1:100	DATE: 17/03/2025	DRAWN: SW	CHECKED: FN
----------------------	---------------------	--------------	----------------

DRAWING NO: EQ_GEN_FPb	REVISION: A
---------------------------	----------------