




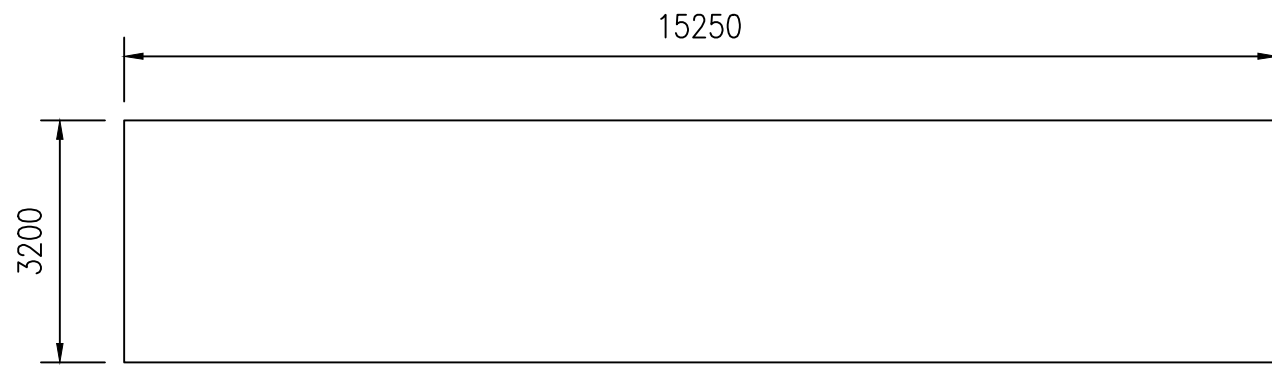

VIEW ON ARROW 'A'

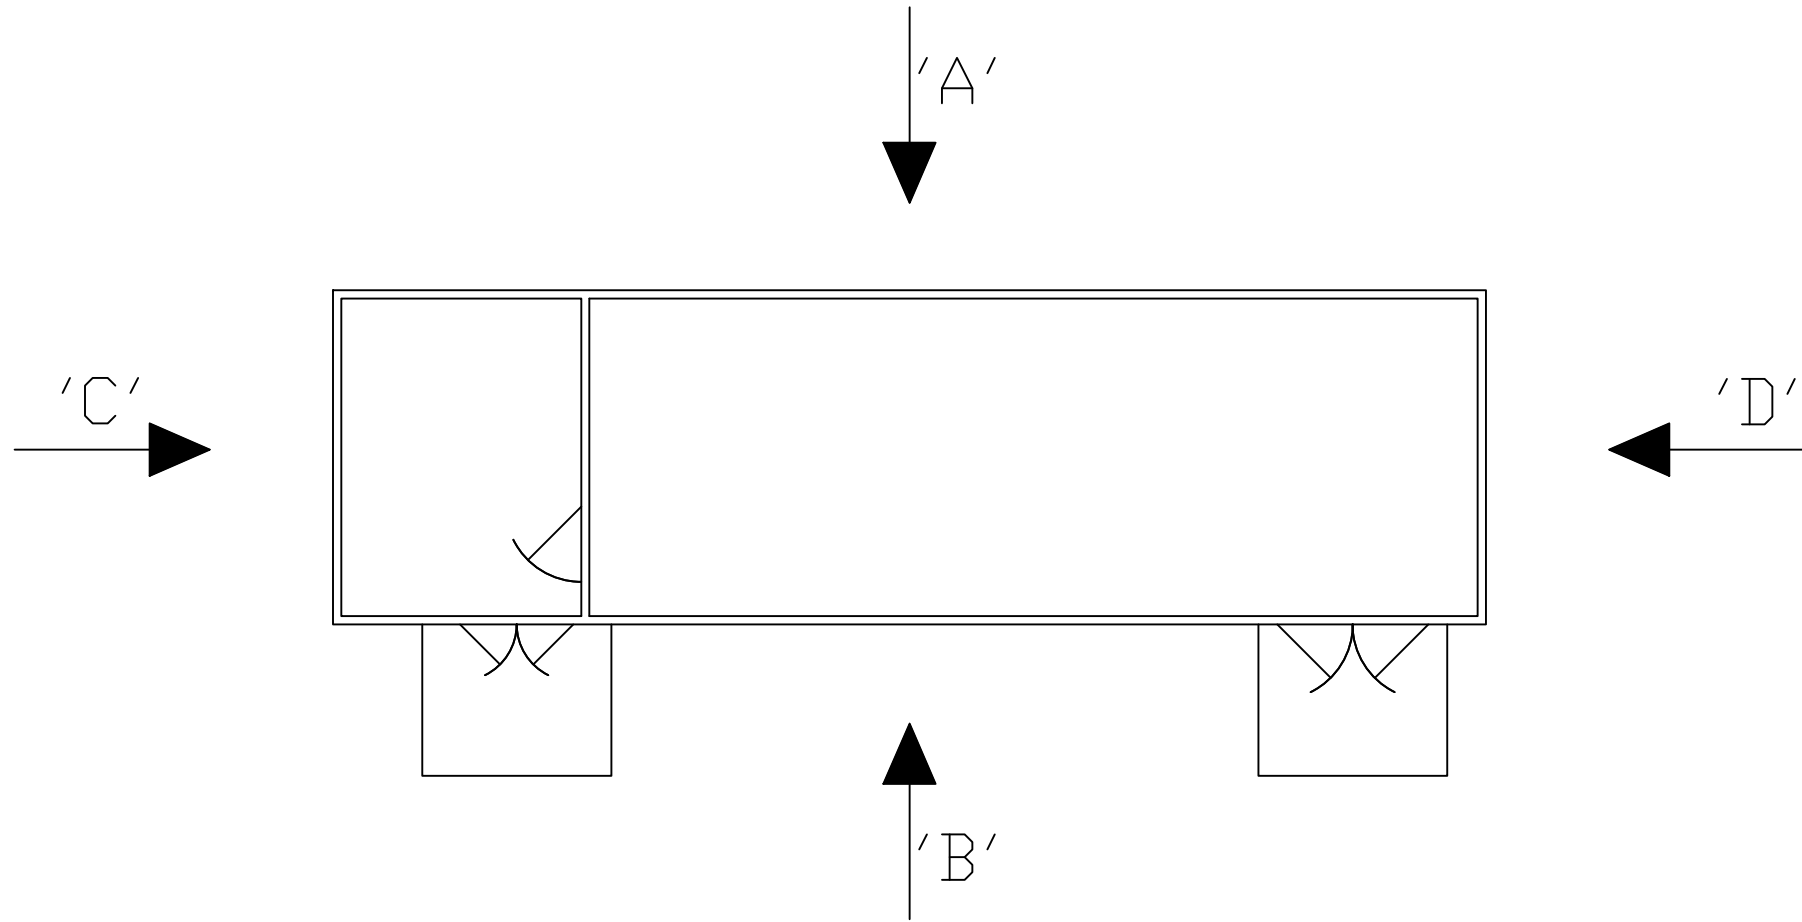


VIEW ON ARROW 'C'

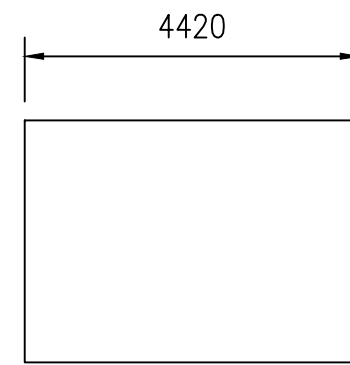

VIEW ON ARROW 'B'



VIEW ON ARROW 'D'

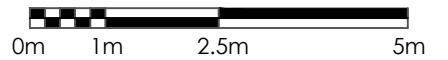

- NOTES:
1. DESIGN INTENDED FOR PLANNING PURPOSES ONLY. NOT FOR CONSTRUCTION.
 2. ANY DIMENSIONS SHOWN IN MILLIMETERS UNLESS NOTED OTHERWISE.
- Copyright © Harmony Energy Limited, 2025



PROJECT: GENERIC DRAWING			
TITLE: SWITCHROOM PLAN			
SCALE: A3 @ 1:100	DATE: 28/03/2025	DRAWN: SW	CHECKED: GC
DRAWING NO: EQ_GEN_SR			REVISION: A