



ELEVATION LAYOUT

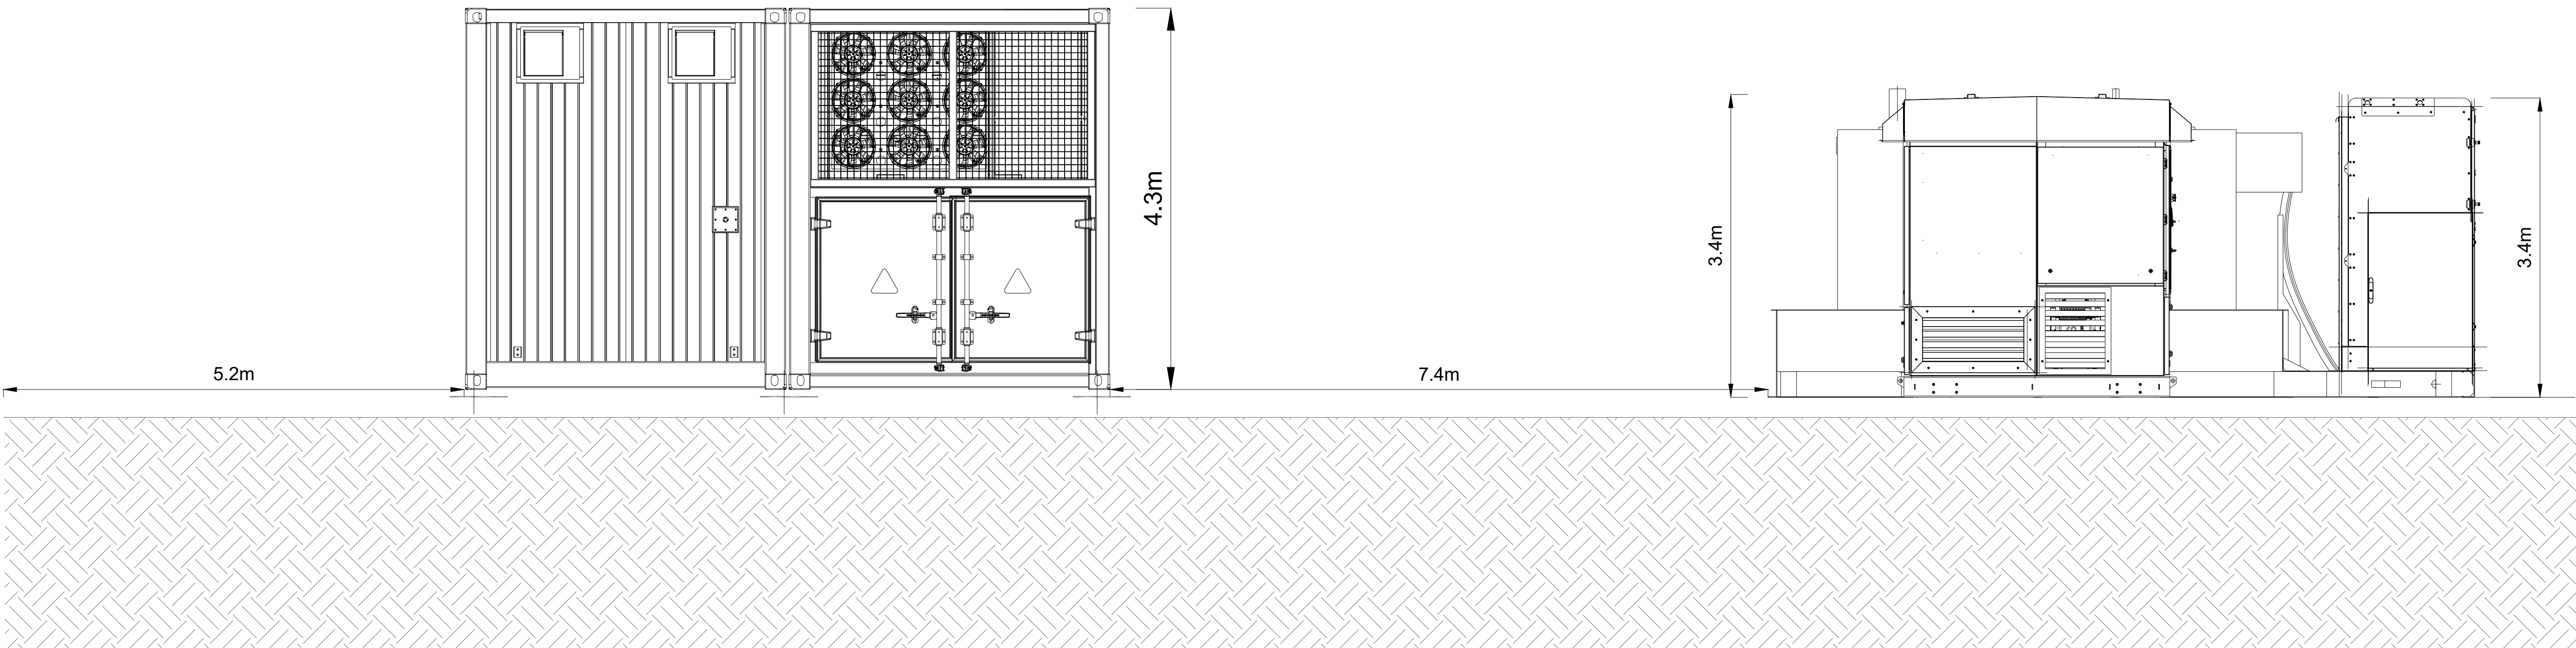

TYPICAL STATION LAYOUT

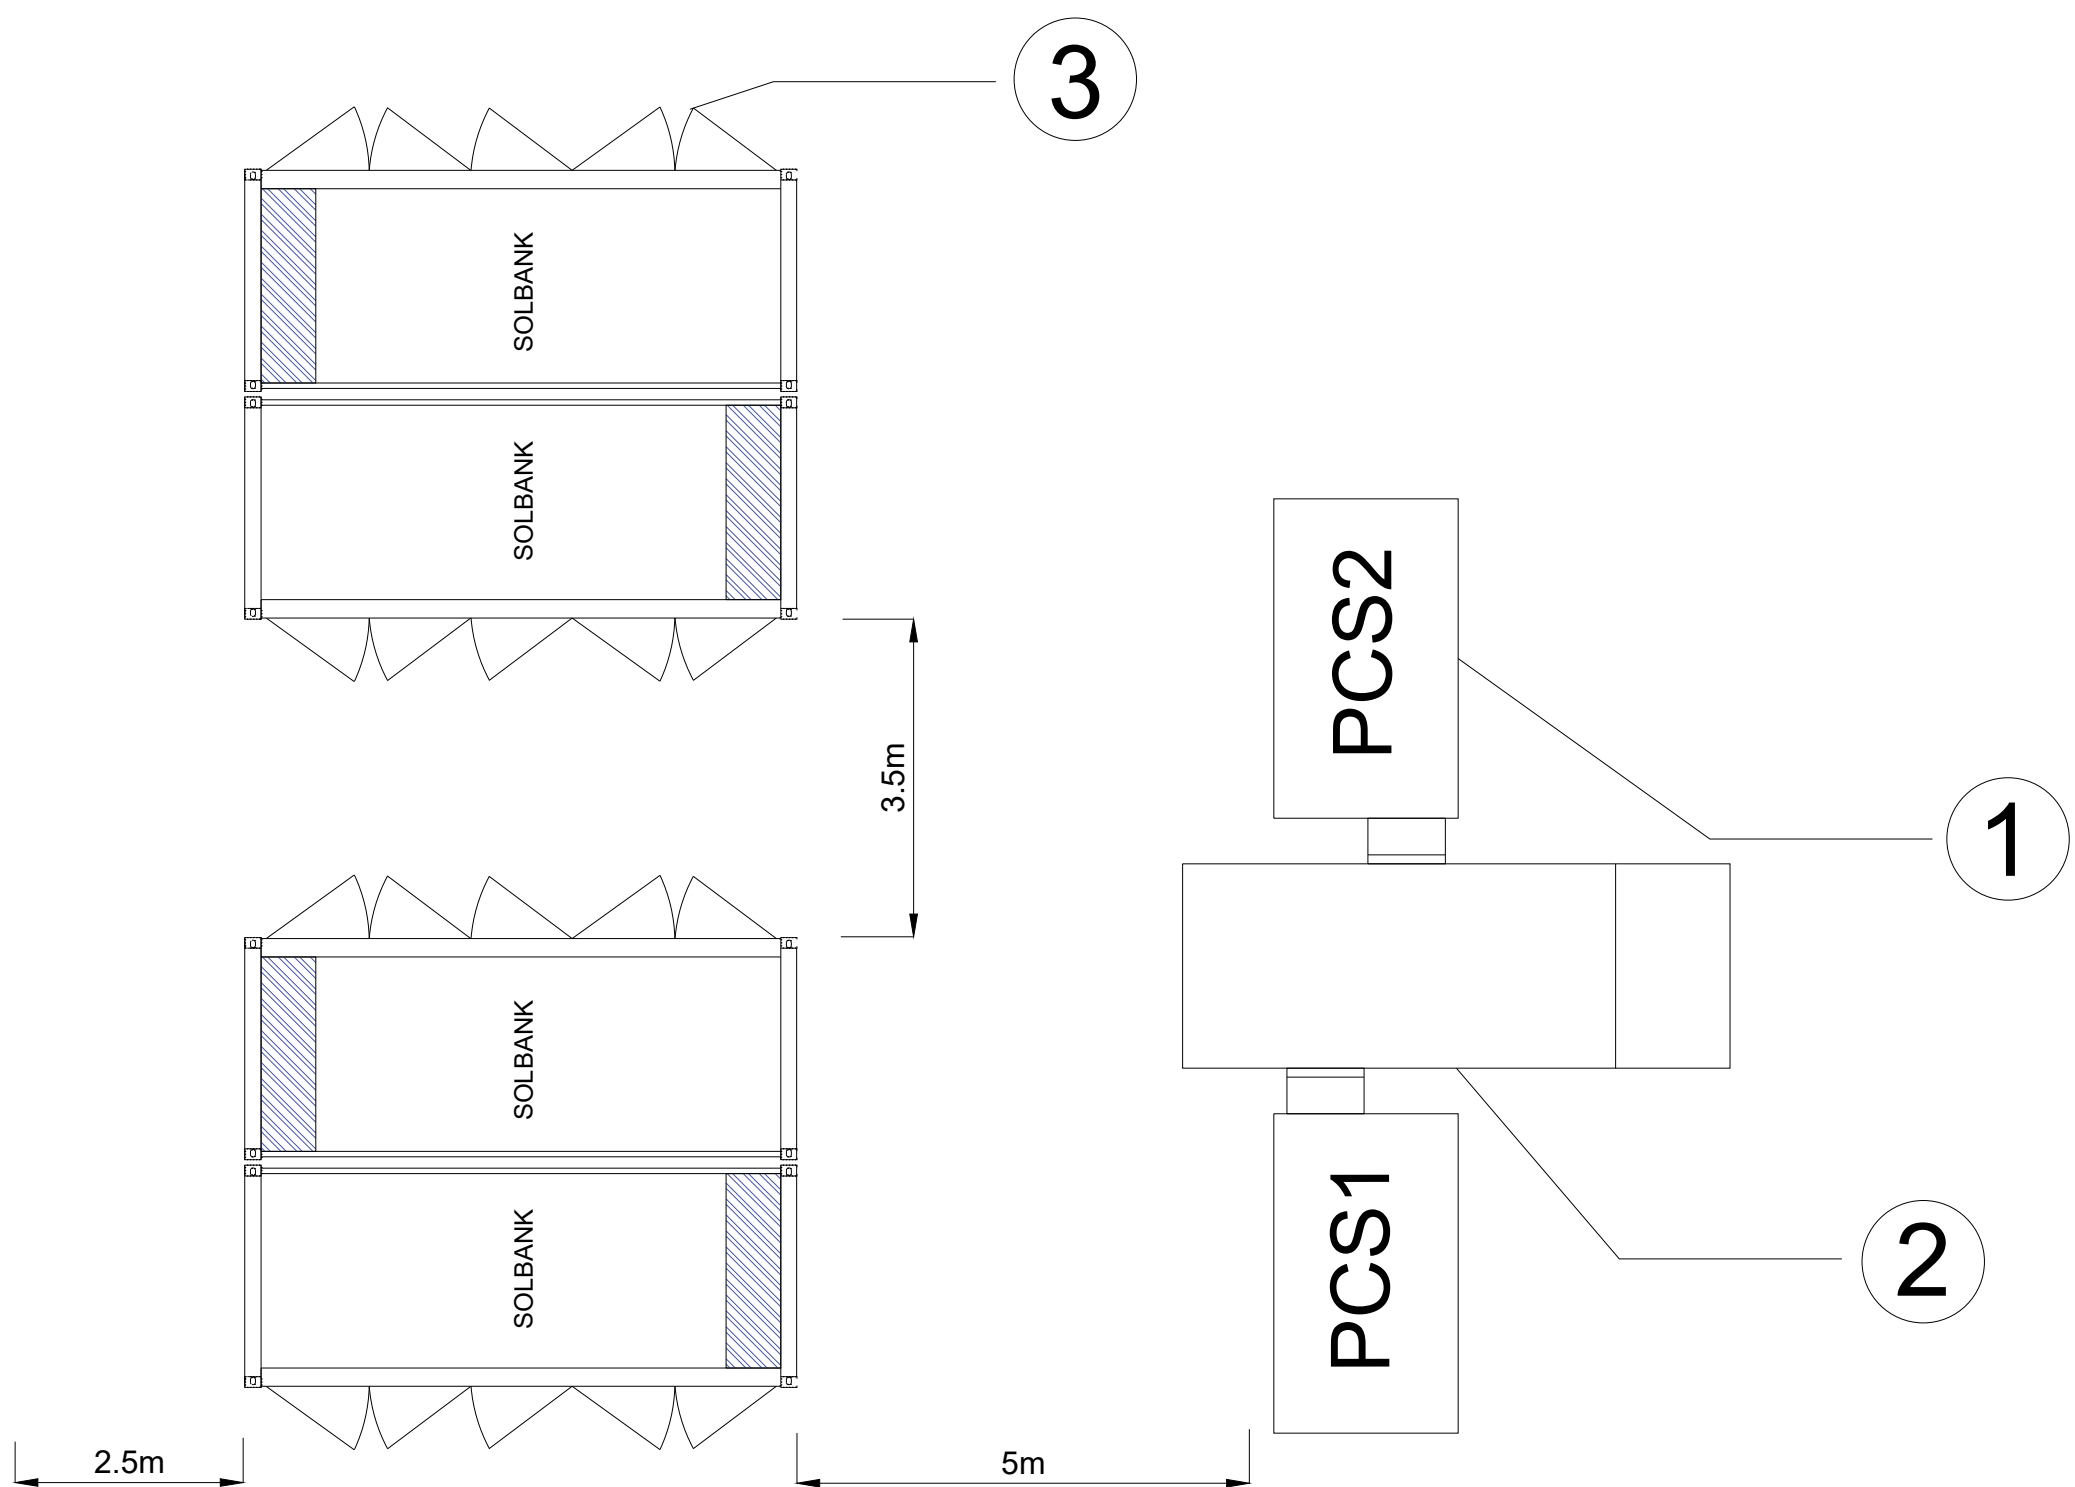

| BILL OF MATERIALS | | |
|-------------------|----------|--------------------------|
| ITEM | QUANTITY | DESCRIPTION |
| 1 | 10 | PE FP4390K |
| 2 | 5 | MV TWIN SKID |
| 3 | 17 | 0.5P SOLBANK3.0 (4.7MWh) |

e-STORAGE
A subsidiary of Canadian Solar

545 SPEEDVALE AVE
WEST, GULEPH, ONTARIO, N1K 1E6

TEL: 519-837-1881
WWW.CSESTORAGE.COM

Copyright Reserved

The Copyrights to all designs and drawings are the property of CSI. Reproduction or use for any purpose other than that authorized by CSI is forbidden.

CONCEPTUAL
NOT FOR CONSTRUCTION

Not for permits, pricing or other official purposes. This document has not been completed or checked and is for general information or comment only.

STATION LAYOUT
35.7MW / 71.4MWH

PROJECT : SKEEBY
CLIENT : HARMONY ENERGY

REVISIONS
REV. #1 :
REV. #2 :
REV. #3 :

DESIGNER : RAGHAVENDRA A | APP BY : XXXX | DATE : 24/09/2024

File Name: CS-1051 SKEEBY 35.7MW 2HR PE NOCM CDP

SCALE : DRAWING NOT TO SCALE

DRAWING NO:

CS-1051

SHEET : 4 OF 4