


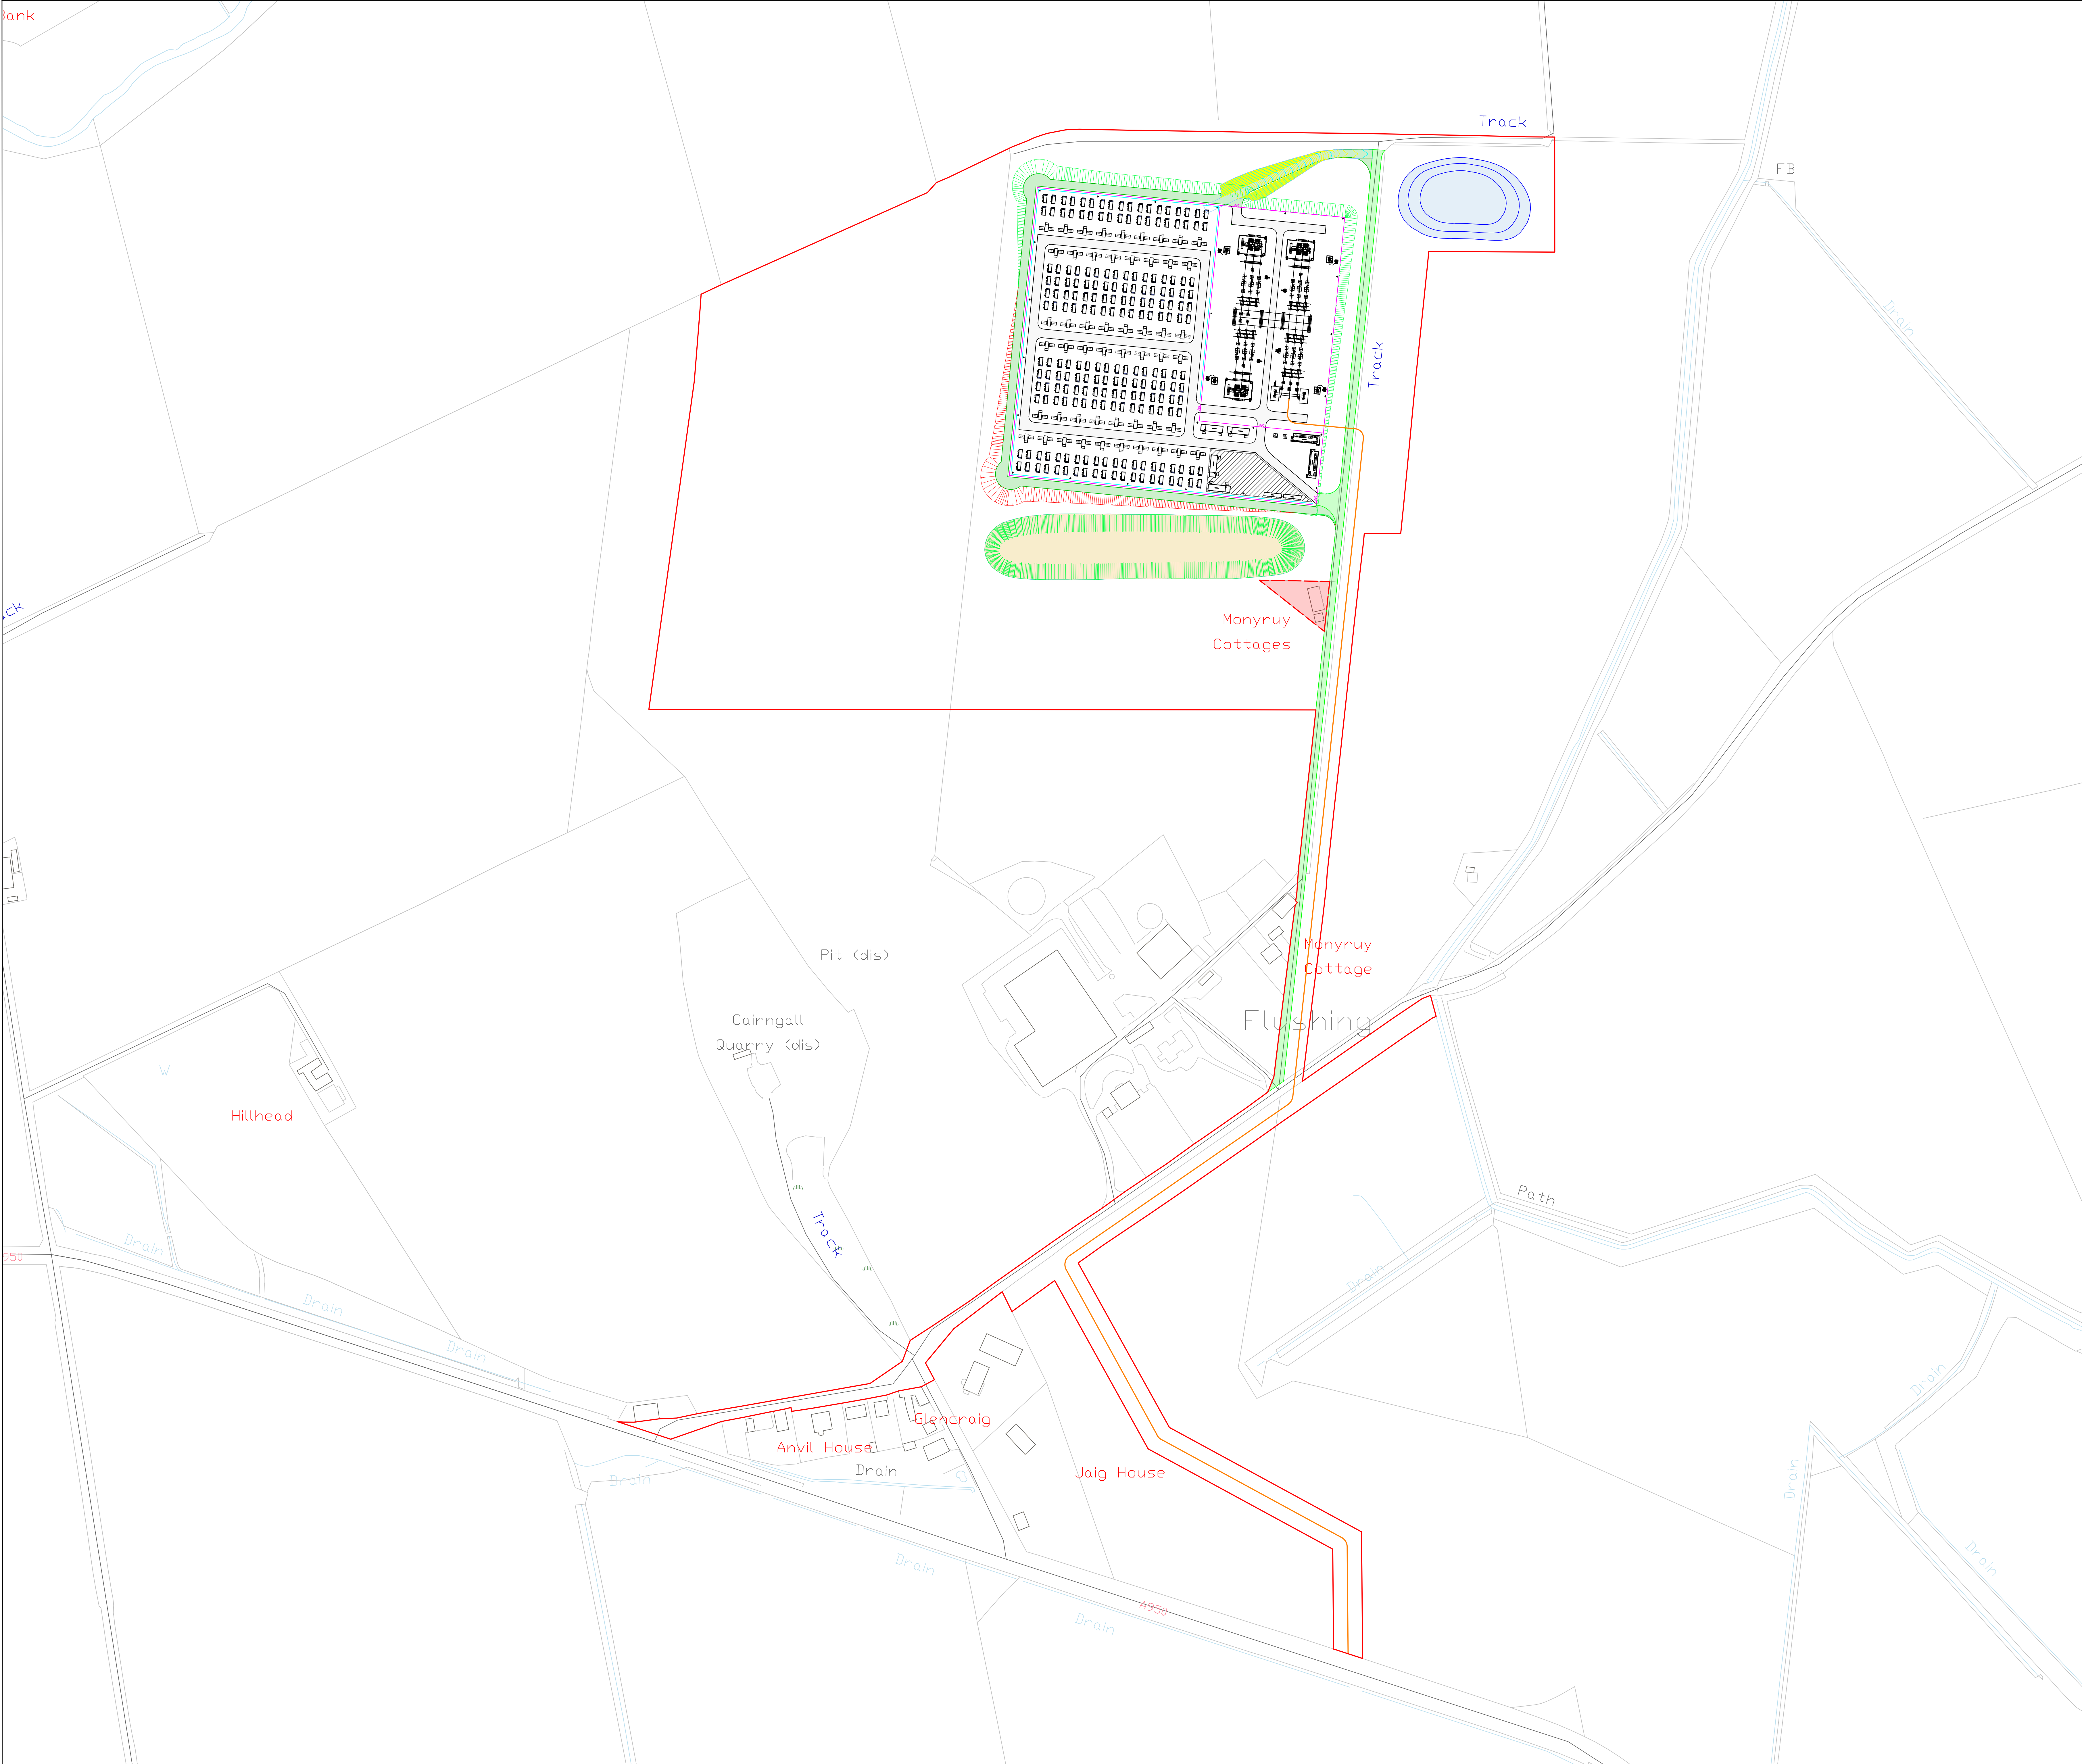

KEY:

- INTERNAL BESS ROAD
- EXTERNAL EMERGENCY ACCESS
- EXISTING SITE ACCESS
- STORAGE AREA
- LANDOWNER CONTROLLED, TO BE VACANT BY CONSTRUCTION PERIOD
- BUND
- EARTHWORKS CUT
- EARTHWORKS FILL
- SuDS ATTENUATION POND
- RED LINE BOUNDARY
- 2.4m HIGH PALISADE FENCE
- 4.5m HIGH ACOUSTIC FENCE
- INDICATIVE CABLE ROUTE
- ACCESS GATES
- AUXILIARY TRANSFORMER
- BESS / KNAN TRANSFORMER / PCS
- CONTROL ROOM
- CCTV
- HV SWITCHROOM
- STORAGE CONTAINER
- TRANSFORMER

0m 50m 100m 175m

NOTES:

- DESIGN INTENDED FOR PLANNING PURPOSES ONLY. NOT FOR CONSTRUCTION.
- OS MAPPING PROVIDED BY STREETWISE.

Copyright © Harmony Energy Limited, 2025

HARMONY ENERGY

10 St James Business Park,
Grimbald Crag Court,
Knaresborough, HG5 8QD

PROJECT:

FLUSHING

TITLE:

PROPOSED SITE AND EARTHWORKS PLAN

SCALE: A0 @ 1:1500	DATE: 19/06/2025	DRAWN: SW	CHECKED: HC
DRAWING NO: PA_70_PSPa			REVISION: B